


DINANT_NUMERACIÓN

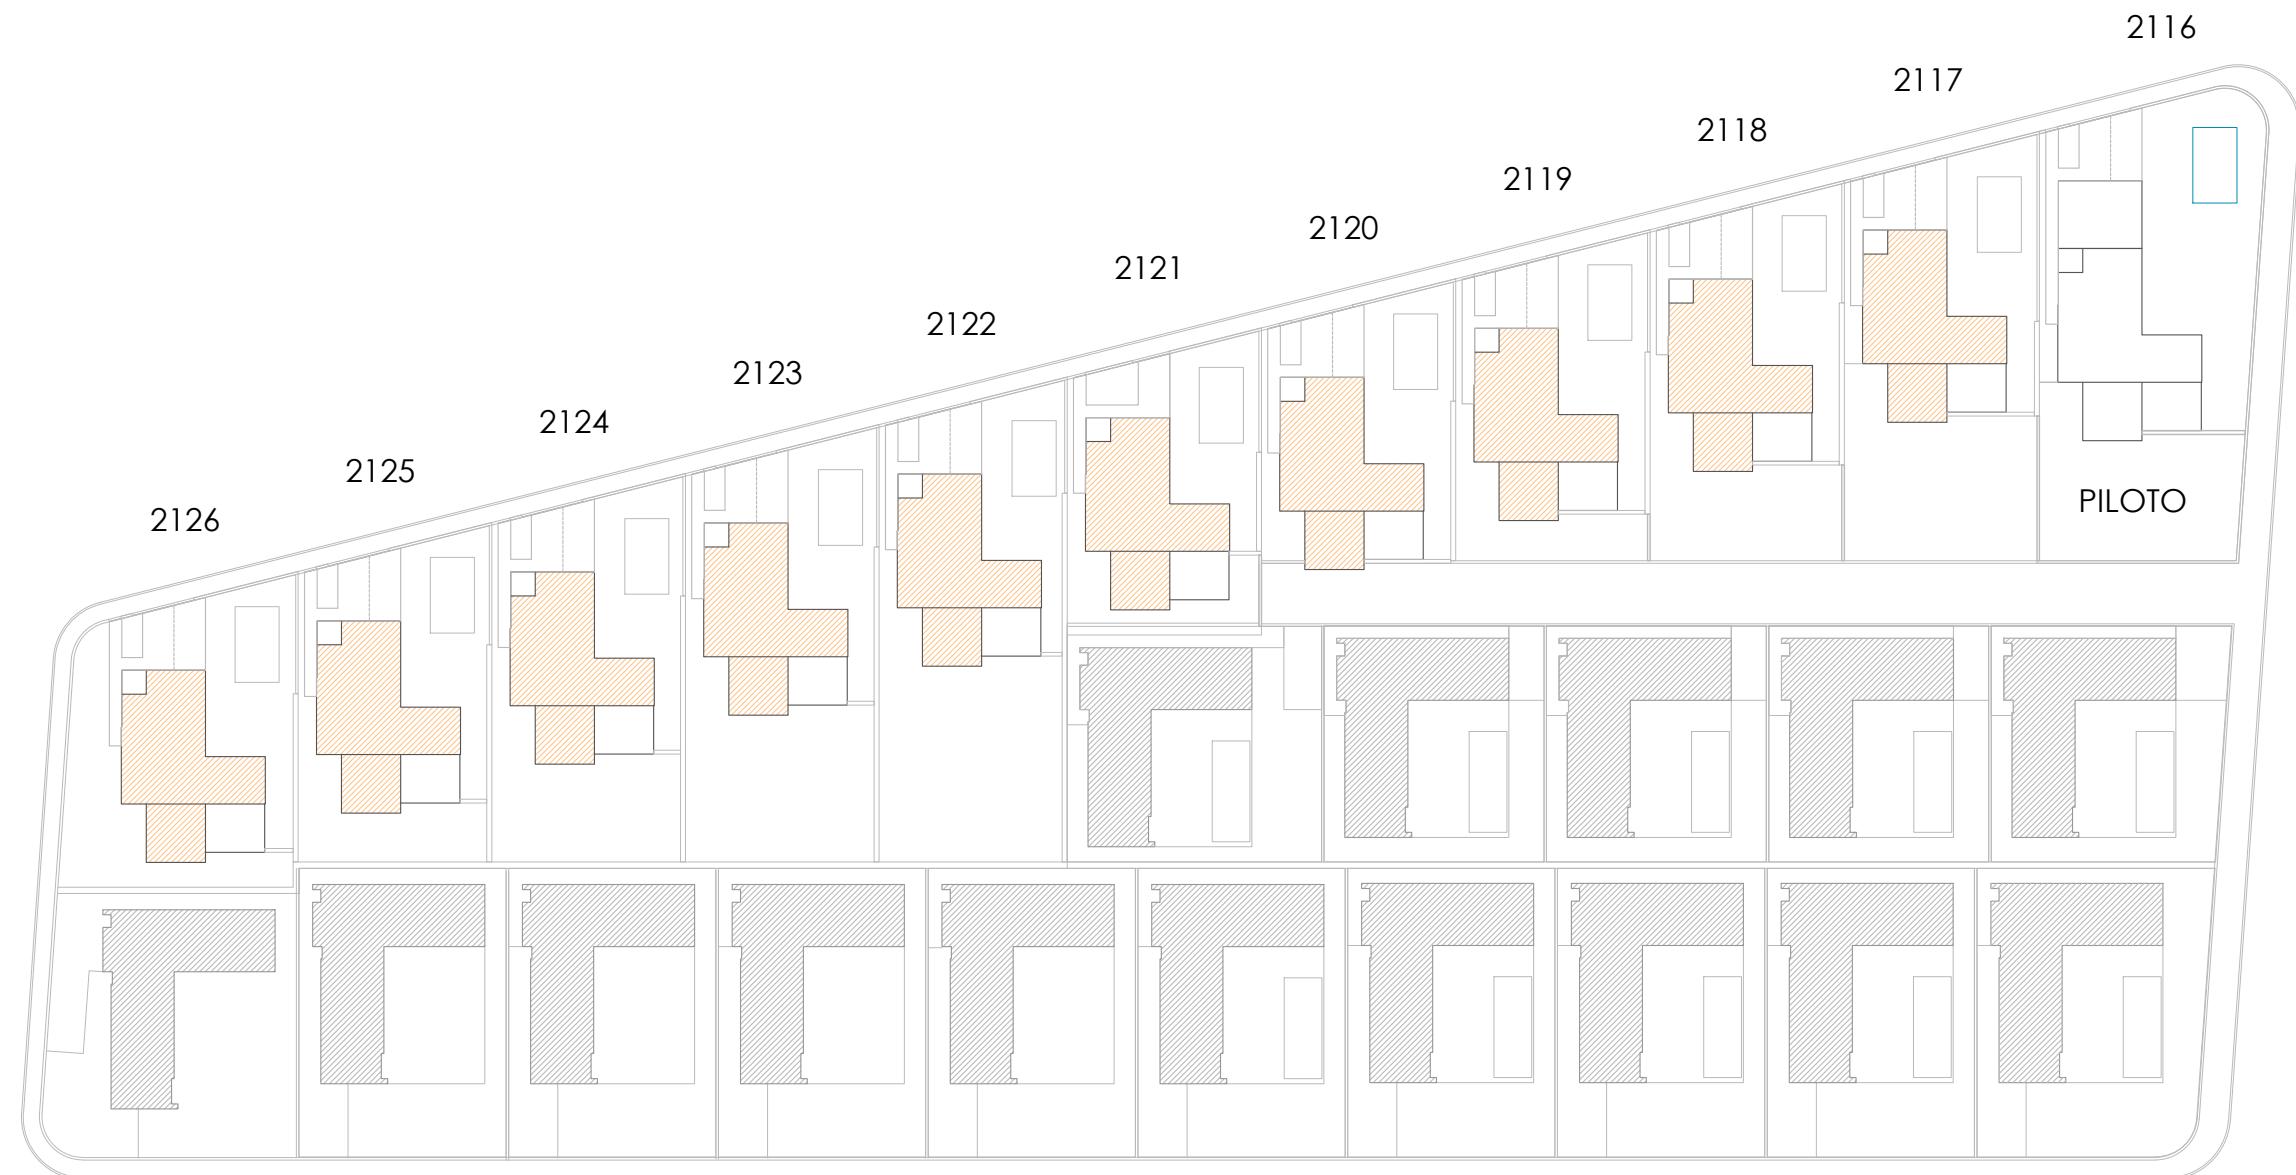


ESCALA / SCALE 1:600 (A3)

NUMERACIÓN/NUMERATION SUPERFICIES APROXIMADAS/APPROXIMATE SURFACES


	PLOT	PLOT	
2116 DINANT PILOTO	627 M2		
2117 DINANT	500 M2	2122 DINANT	550 M2
2118 DINANT	437 M2	2123 DINANT	506 M2
2119 DINANT	377 M2	2124 DINANT	447 M2
2120 DINANT	317 M2	2125 DINANT	387 M2
2121 DINANT	334 M2	2126 DINANT	420 M2

SOLEAMIENTO / SUNCALC

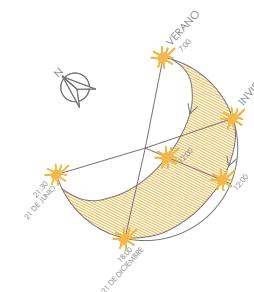

AVISO LEGAL IMPORTANTE: PATRIMI RESORTS, S.L. manifiesta que todo el material publicitario (tal como planos, imágenes, animaciones 3D, renders, videos, folletos, etc.) que se utiliza para la actividad de promoción de la venta de las viviendas, cumple una función de mera presentación orientadora de las características que tendrá la vivienda una vez terminada. PATRIMI RESORTS, S.L. quedará exenta de cualquier responsabilidad frente al comprador si, en la fecha de la entrega, la vivienda presente diferencias respecto a dichos planos, imágenes y animaciones en aspectos decorativos y de acabado final, que no afecten elementos estructurales de la vivienda.

IMPORTANT LEGAL NOTICE: PATRIMI RESORTS, S.L. state that all the promotional material (as planes, images, 3D animations, renders, videos, dossiers, etc.) used in the activity of the promotion of the properties on sale are just an example of the characteristics of these properties once are built. PATRIMI RESORTS, S.L. is exempt of any responsibility from the purchaser if, by the delivery date, the property shows some differences from those planes, images and animations in ornamental aspects and finishes with no concern to structural elements of the property.

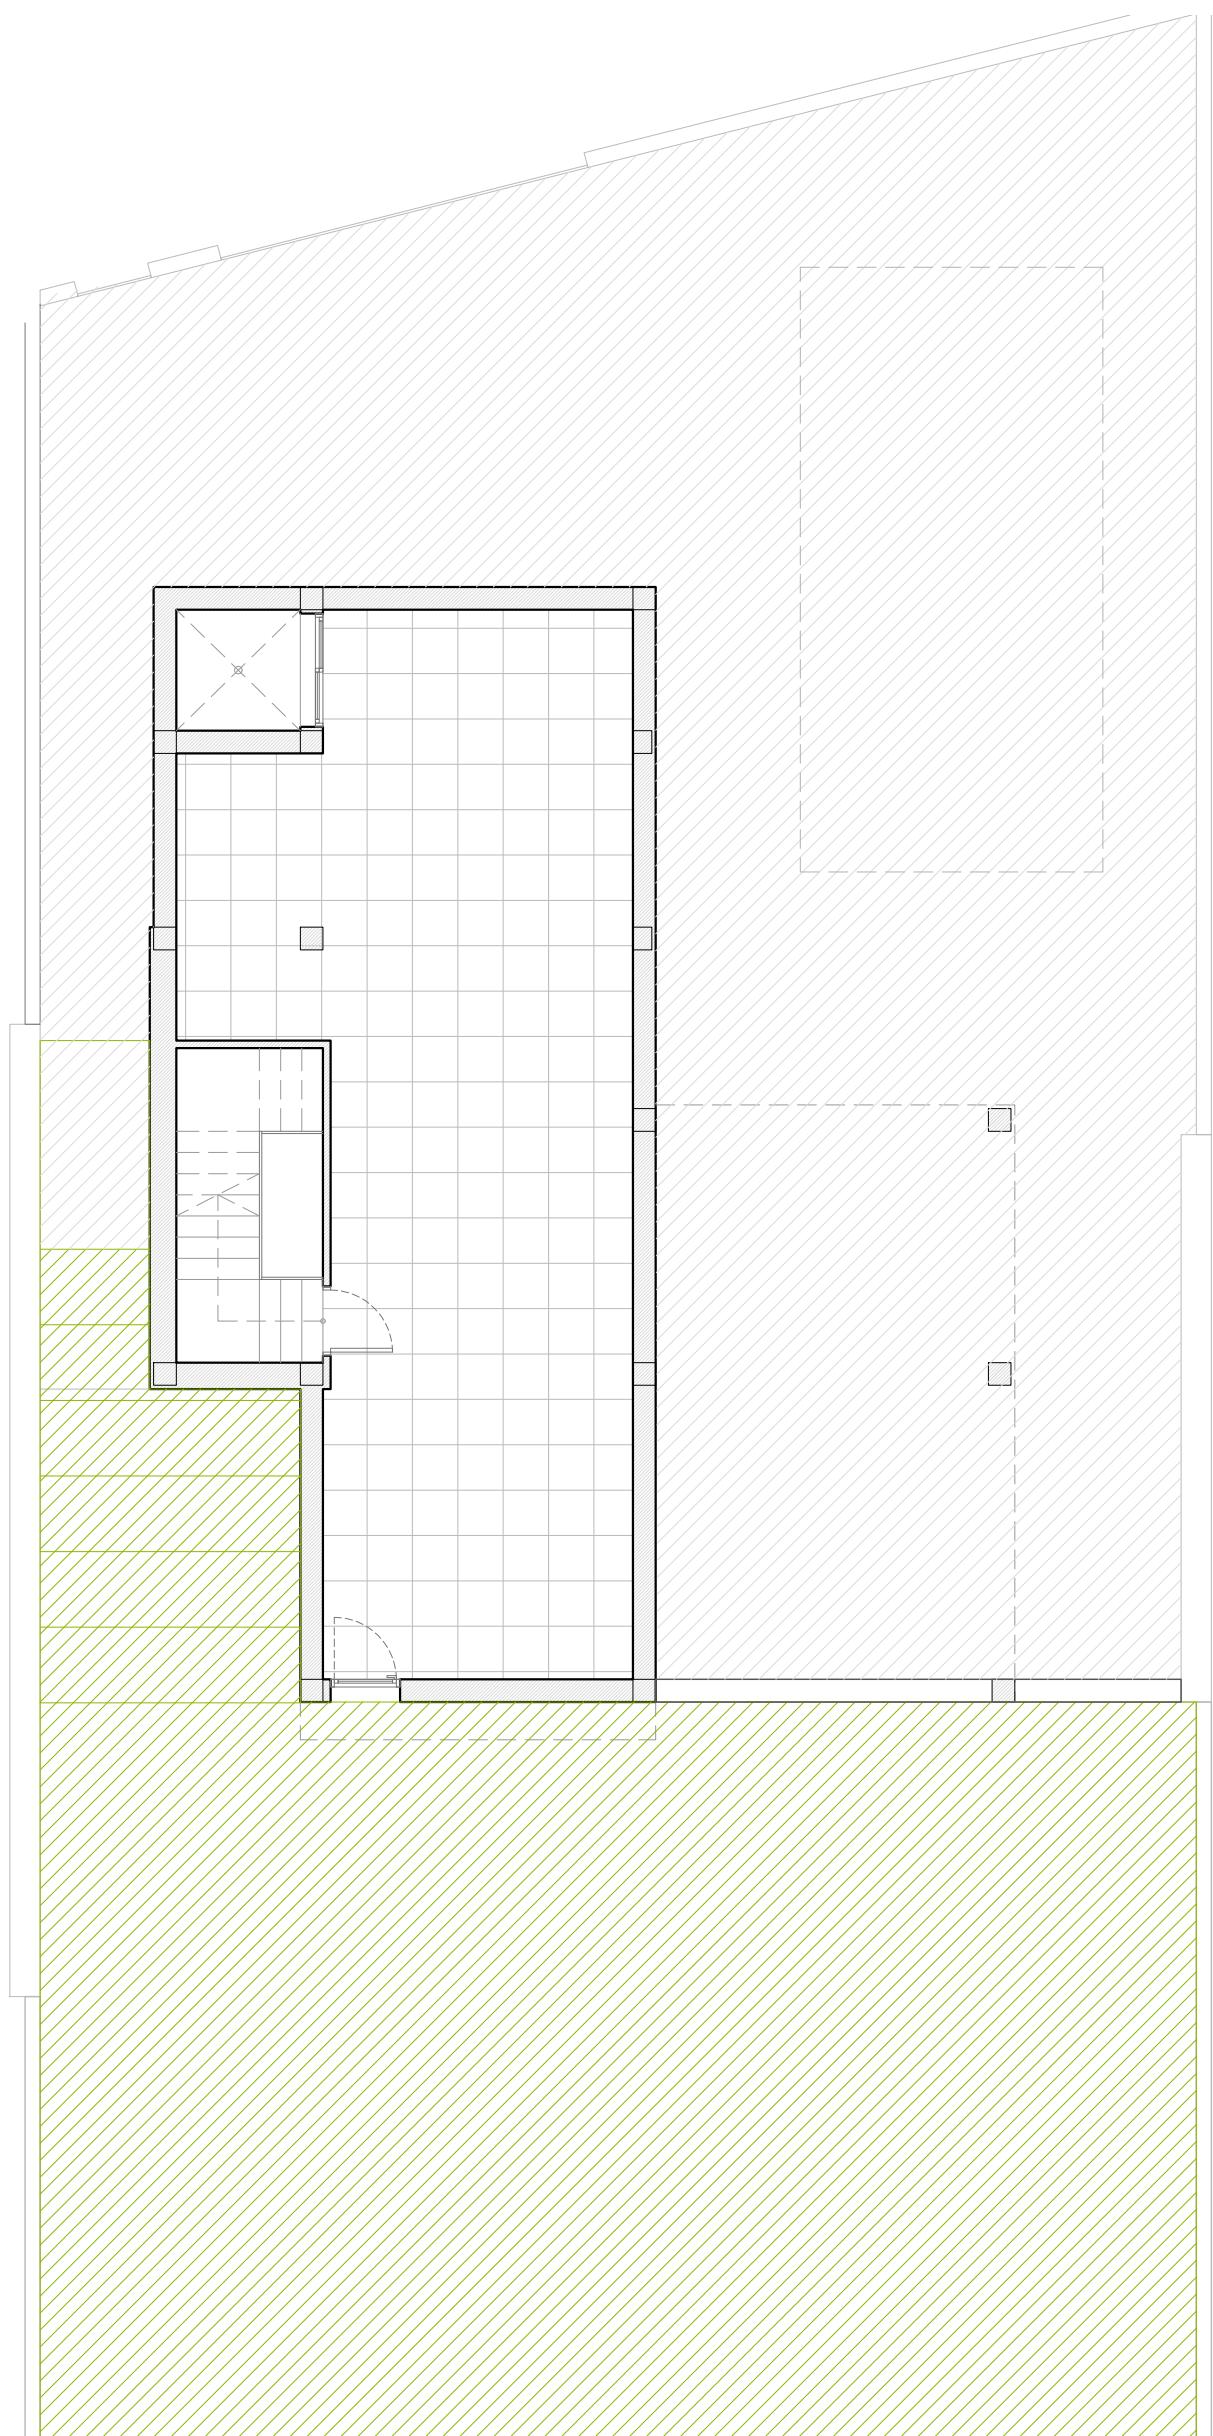

AVISO LEGAL IMPORTANTE: PATRIMI RESORTS, S.L. manifiesta que todo el material publicitario (tal como planos, imágenes, animaciones 3D, renders, videos, folletos, etc.) que se utiliza para la actividad de promoción de la venta de las viviendas, cumplen una función de mera presentación orientadora de las características que tendrá la vivienda una vez terminada. PATRIMI RESORTS, S.L. quedará exenta de cualquier responsabilidad frente al comprador si, en la fecha de la entrega, la vivienda presente diferencias respecto a dichos planos, imágenes y animaciones en aspectos decorativos y de acabado final, que no afecten elementos estructurales de la vivienda.

IMPORTANT LEGAL NOTICE: PATRIMI RESORTS, S.L. state that all the promotional material (as planes, images, 3D animations, renders, videos, dossiers, etc.) used in the activity of the promotion of the properties on sale are just an example of the characteristics of these properties once are built. PATRIMI RESORTS, S.L. is exempt of any responsibility from the purchaser if, by the delivery date, the property shows some differences from those planes, images and animations in ornamental aspects and finishes with no concern to structural elements of the property.

NÚMERO/NUMBER: 2117 a 2126

BUILT AREA: 155,70 M²
BASEMENT AREA: 82,90 M²


TERRACE AREA: 59,00 M²
POOL AREA: 32,00 M²


ENTRANCE: 10,00 M²
PARKING: 28,00 M²

BEDROOMS: 4
BATHROOMS: 3

SOLEAMIENTO / SUN CALC

PLANTA SÓTANO/BASEMENT FLOOR
SUP. ÚTILES / USEFUL SURFACE

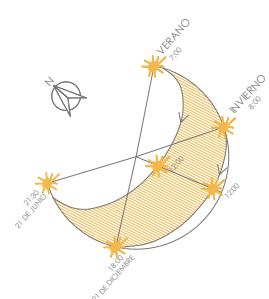

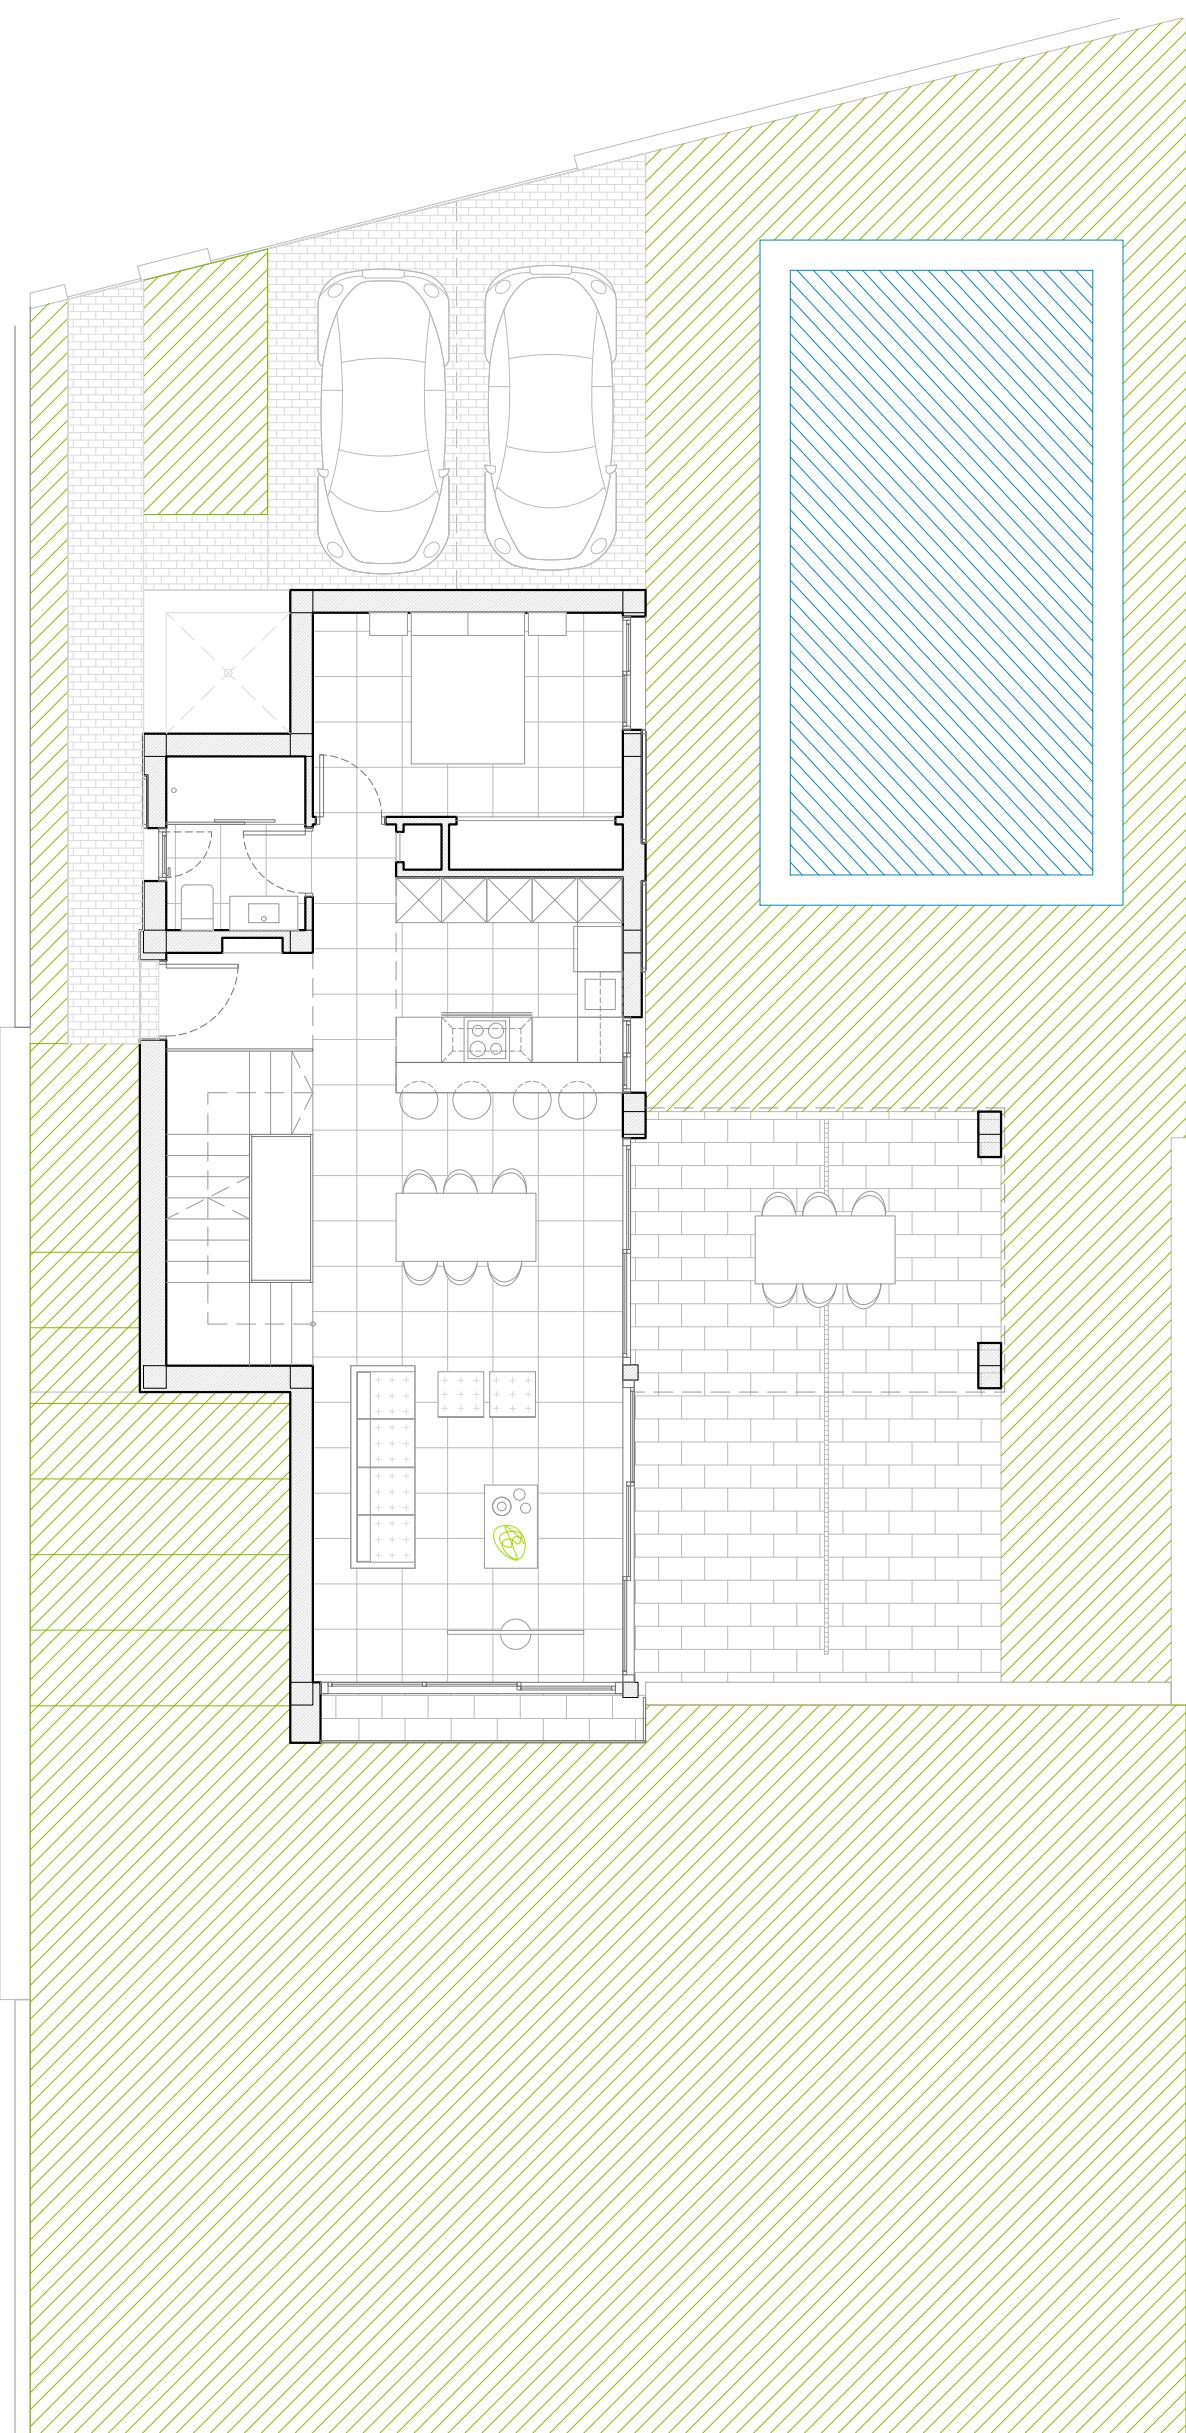

NÚMERO/NUMBER: 2117 a 2126

PLANTA BAJA/GROUND FLOOR
S.U.P. ÚTILES / USEFUL SURFACE

SKC/DRK	43,70 M ²
DORMITORIO 1/BEDROOM 1	12,60 M ²
BAÑO 1/BATH 1	4,20 M ²
PASILLO/CORRIDOR	0,80 M ²
ACCESO/HALL	2,50 M ²
ESCALERA/STAIRS	6,40 M ²

TERRAZA/TERRACE

39,20M²


BUILT AREA: 155,70 M²
BASEMENT AREA: 82,90 M²

TERRACE AREA: 59,00 M²
POOL AREA: 32,00 M²

ENTRANCE: 10,00 M²
PARKING: 28,00 M²


BEDROOMS: 4
BATHROOMS: 3

SOLEAMIENTO / SUN CALC

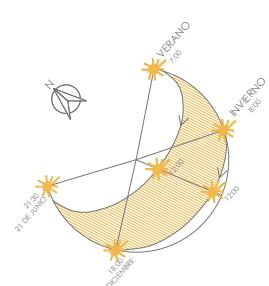

AVISO LEGAL IMPORTANTE: PATRIMI RESORTS, S.L. manifiesta que todo el material publicitario (tal como planos, imágenes, animaciones 3D, renders, videos, folletos, etc.) que se utiliza para la actividad de promoción de la venta de las viviendas, cumplen una función de mera presentación orientadora de las características que tendrá la vivienda una vez terminada. PATRIMI RESORTS, S.L. quedará exenta de cualquier responsabilidad frente al comprador si, en la fecha de la entrega, la vivienda presente diferencias respecto a dichos planos, imágenes y animaciones en aspectos decorativos y de acabado final, que no afecten elementos estructurales de la vivienda.

IMPORTANT LEGAL NOTICE: PATRIMI RESORTS, S.L. state that all the promotional material (as planes, images, 3D animations, renders, videos, dossiers, etc.) used in the activity of the promotion of the properties on sale are just an example of the characteristics of these properties once are built. PATRIMI RESORTS, S.L. is exempt of any responsibility from the purchaser if, by the delivery date, the property shows some differences from those planes, images and animations in ornamental aspects and finishes with no concern to structural elements of the property.

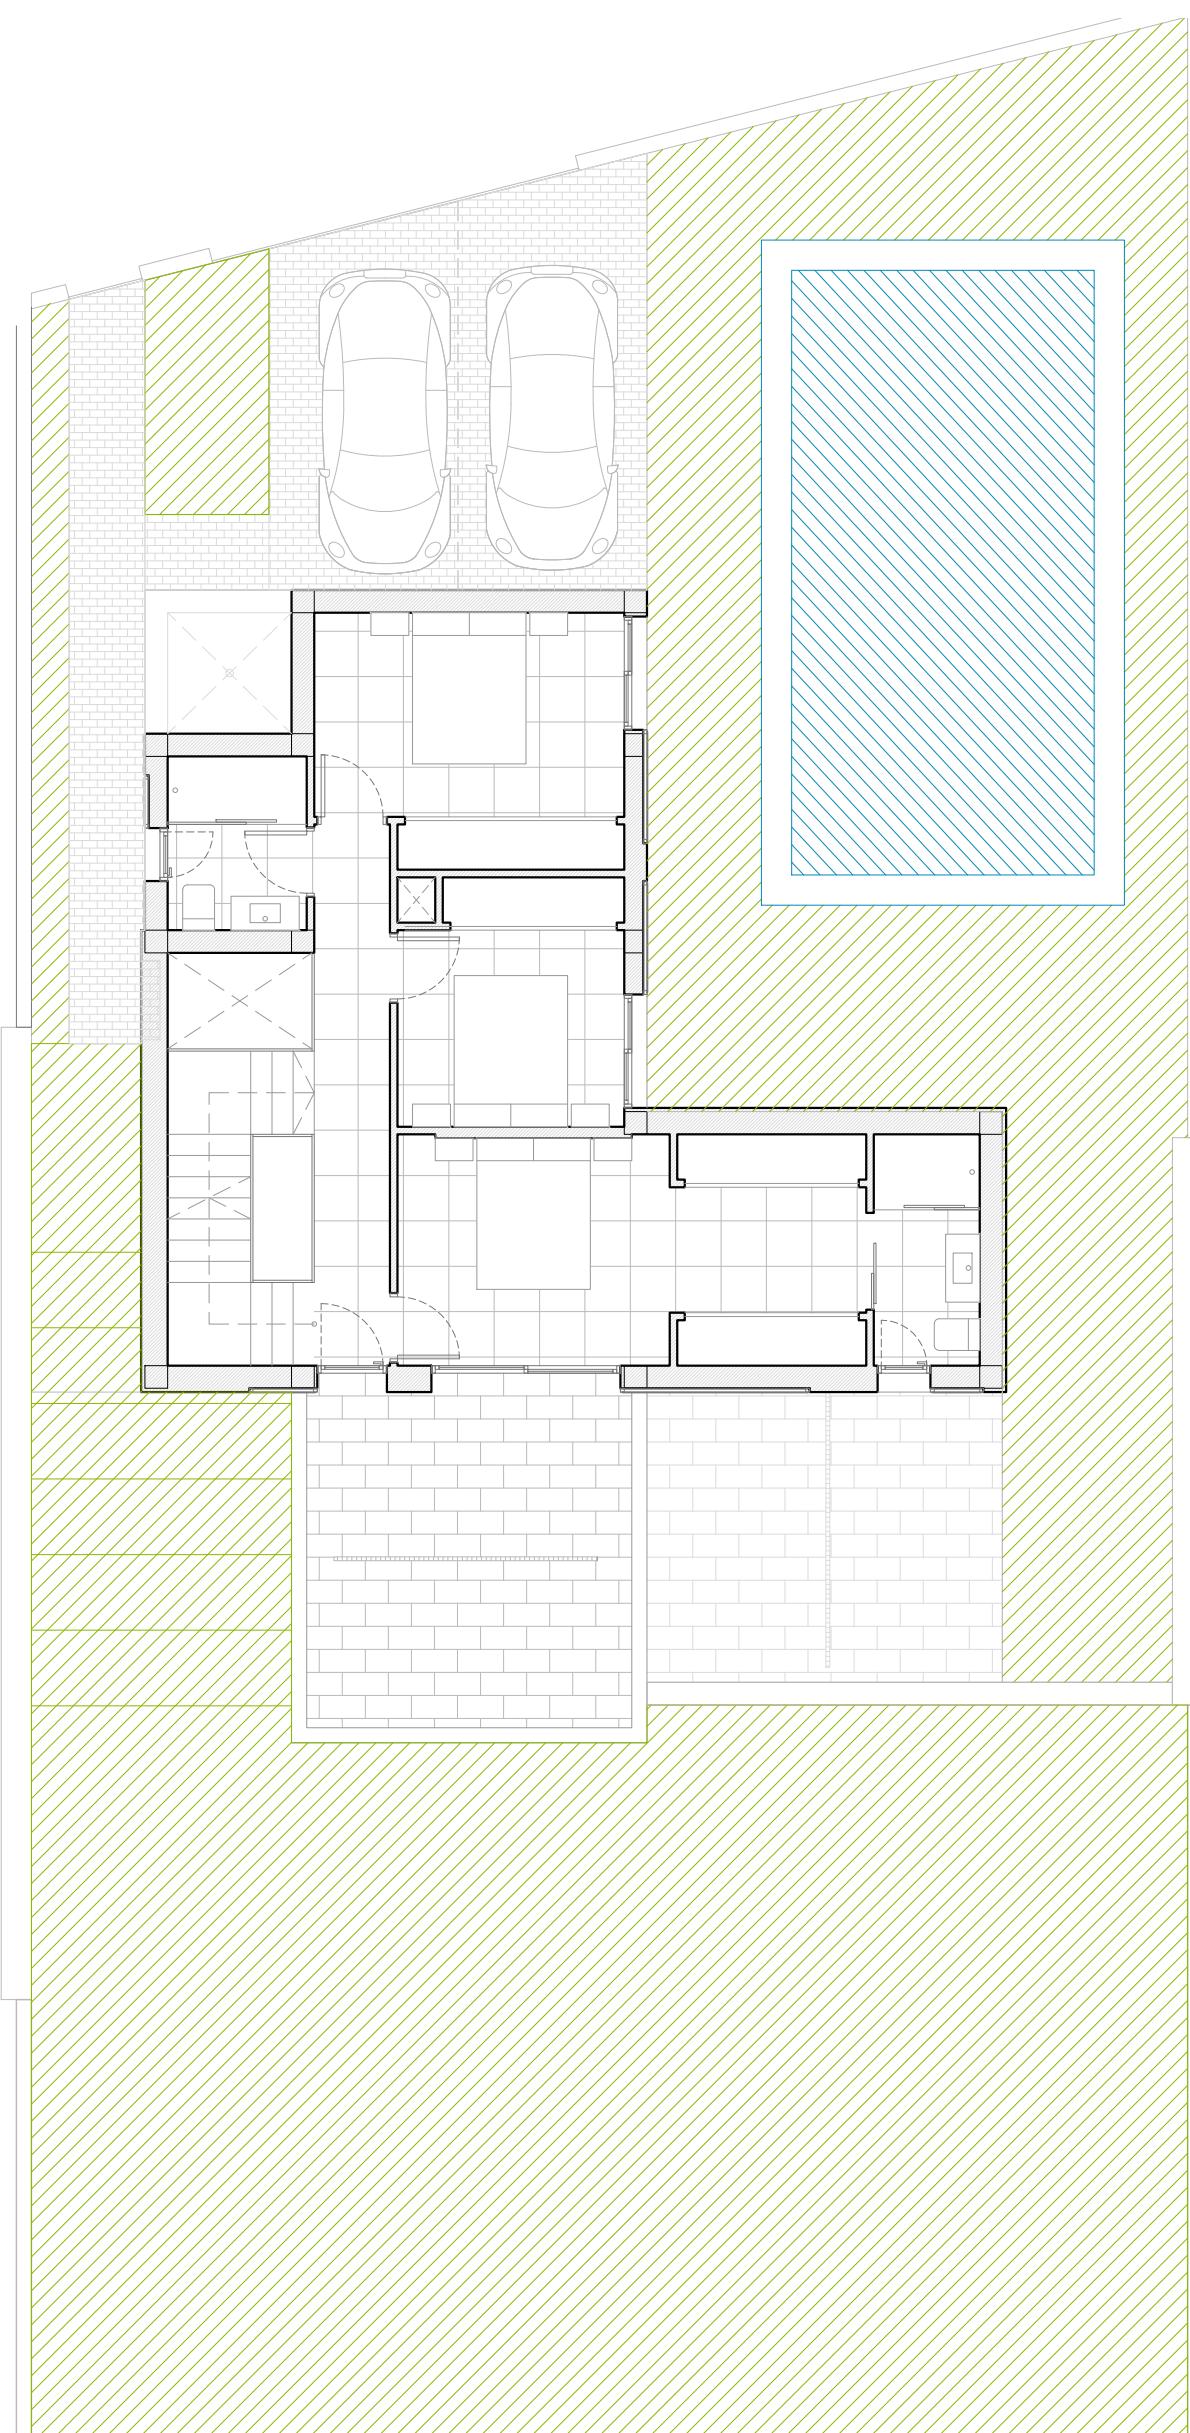


NÚMERO/NUMBER: 2117 a 2126

PLANTA PRIMERA/FIRST FLOOR
SUP. ÚTILES / USEFUL SURFACE

DORMITORIO 2/BEDROOM 2	19,00 M ²
BAÑO 2/BATH 2	4,30 M ²
DORMITORIO 3/BEDROOM 3	9,50 M ²
DORMITORIO 4/BEDROOM 4	13,20 M ²
BAÑO 3/BATH 3	4,20 M ²
PASILLO/CORRIDOR	7,20 M ²
ESCALERA/STAIRS	6,40 M ²
TERRAZA/TERRACE	19,80 M ²


BUILT AREA: 155,70 M²
BASEMENT AREA: 82,90 M²TERRACE AREA: 59,00 M²
POOL AREA: 32,00 M²ENTRANCE: 10,00 M²
PARKING: 28,00 M²BEDROOMS: 4
BATHROOMS: 3

SOLEAMIENTO / SUN CALC

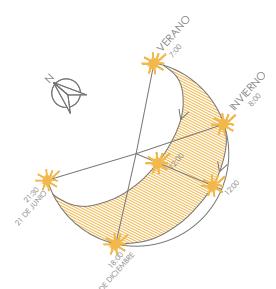

AVISO LEGAL IMPORTANTE: PATRIMI RESORTS, S.L. manifiesta que todo el material publicitario (tal como planos, imágenes, animaciones 3D, renders, videos, folletos, etc.) que se utiliza para la actividad de promoción de la venta de las viviendas, cumplen una función de mera presentación orientadora de las características que tendrá la vivienda una vez terminada. PATRIMI RESORTS, S.L. quedará exenta de cualquier responsabilidad frente al comprador si, en la fecha de la entrega, la vivienda presente diferencias respecto a dichos planos, imágenes y animaciones en aspectos decorativos y de acabado final, que no afecten elementos estructurales de la vivienda.

IMPORTANT LEGAL NOTICE: PATRIMI RESORTS, S.L. state that all the promotional material (as planes, images, 3D animations, renders, videos, dossiers, etc.) used in the activity of the promotion of the properties on sale are just an example of the characteristics of these properties once are built. PATRIMI RESORTS, S.L. is exempt of any responsibility from the purchaser if, by the delivery date, the property shows some differences from those planes, images and animations in ornamental aspects and finishes with no concern to structural elements of the property.

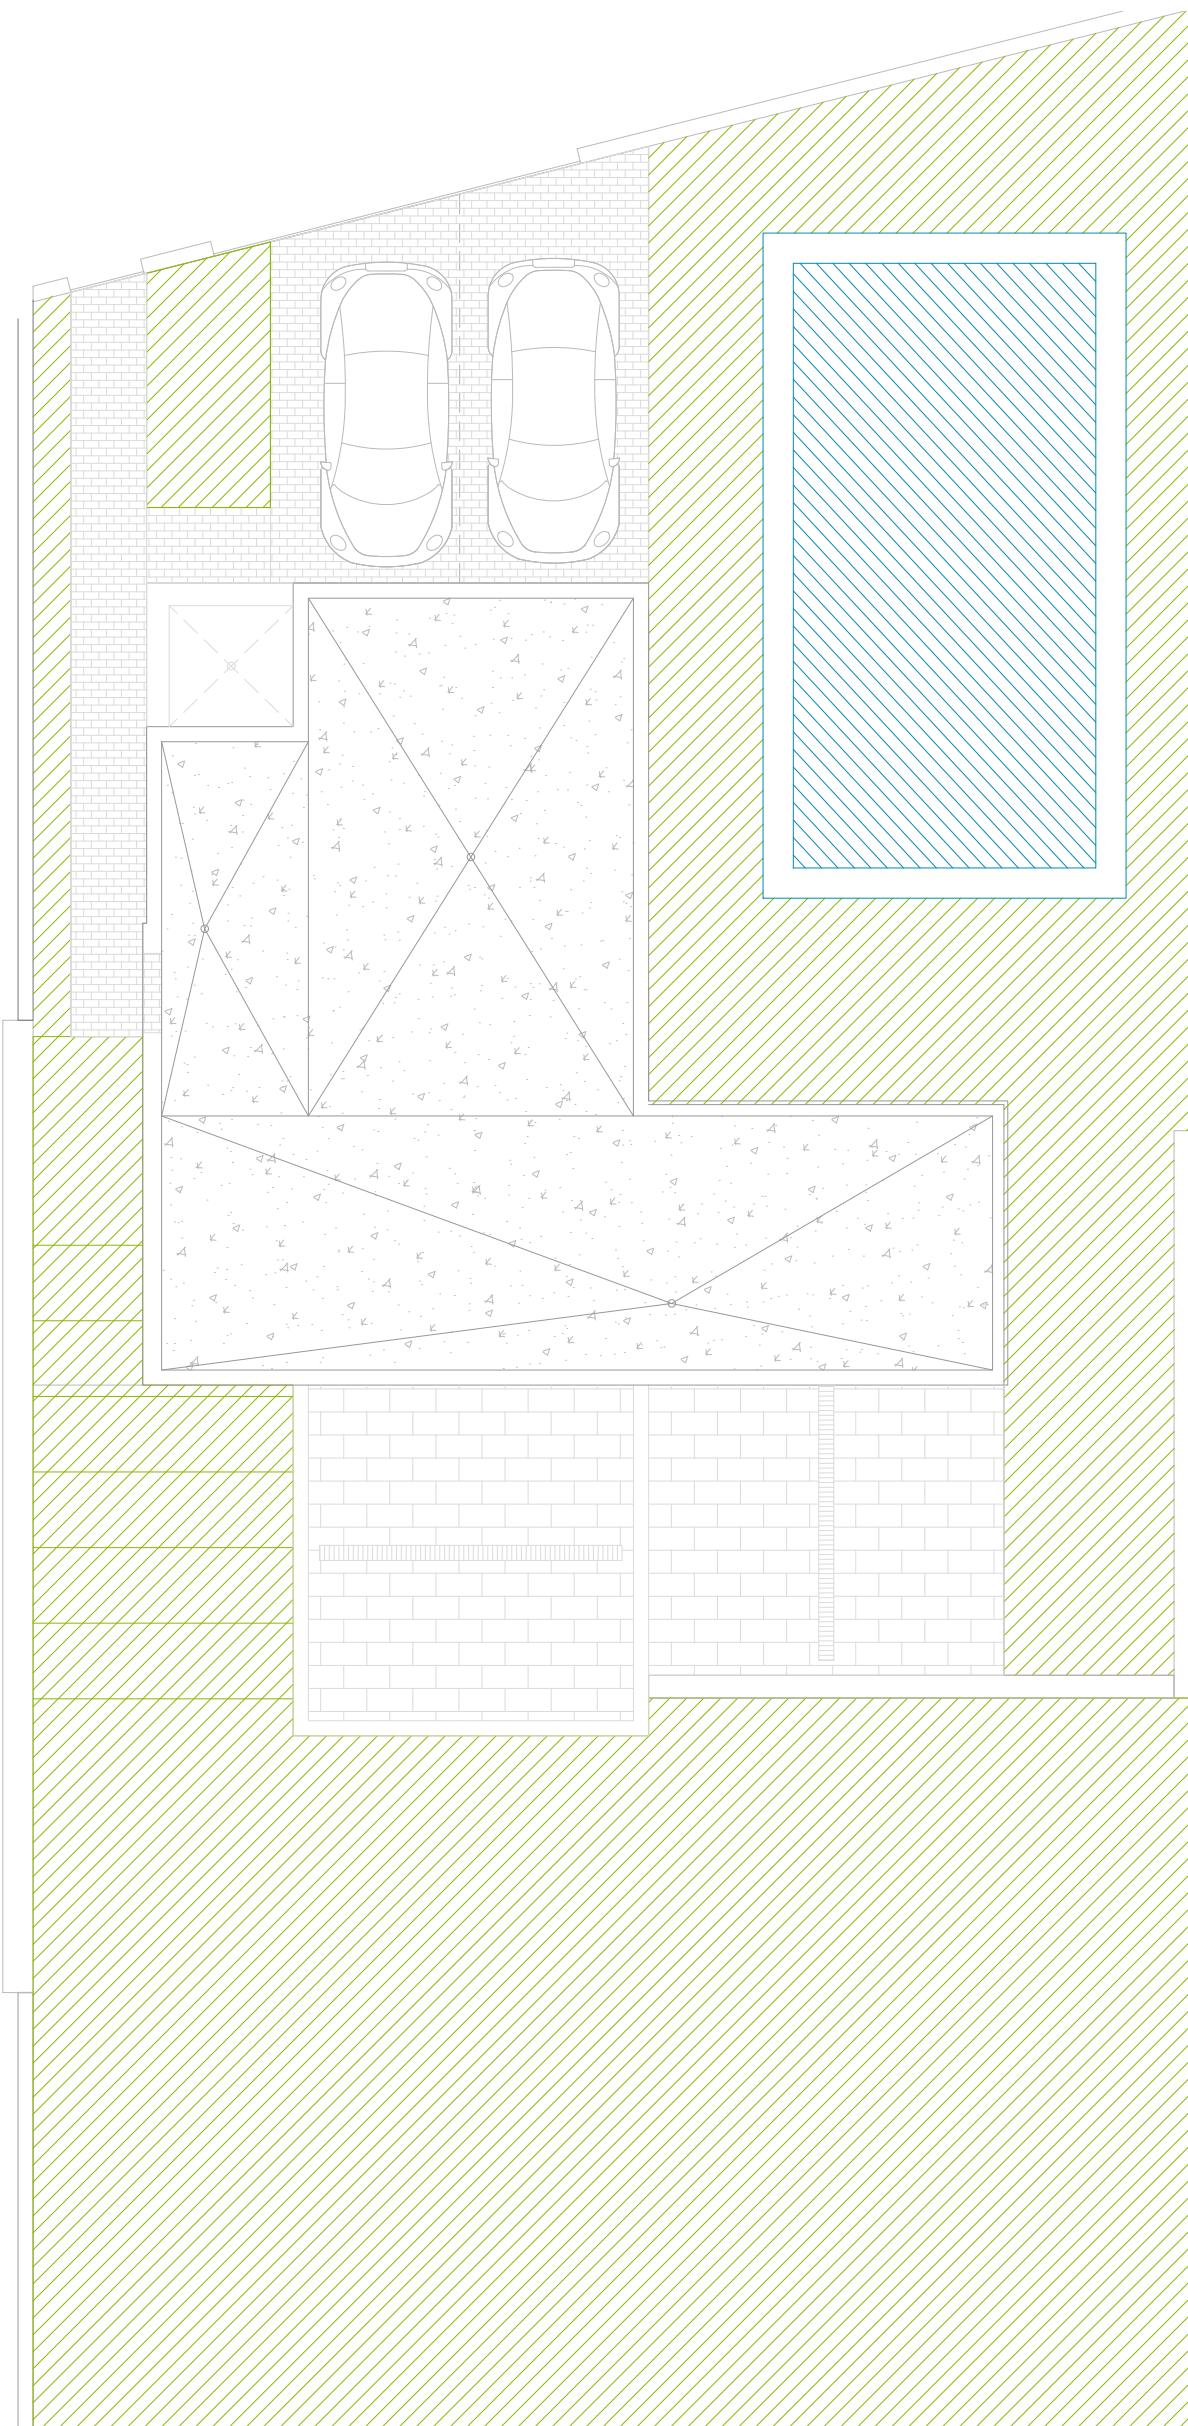

NÚMERO/NUMBER: 2117 a 2126

PLANTA CUBIERTA/ROOF FLOOR
SUP. ÚTILES / USEFUL SURFACE


BUILT AREA: 155,70 M²
BASEMENT AREA: 82,90 M²

TERRACE AREA: 59,00 M²
POOL AREA: 32,00 M²

ENTRANCE: 10,00 M²
PARKING: 28,00 M²

BEDROOMS: 4
BATHROOMS: 3

SOLEAMIENTO / SUN CALC

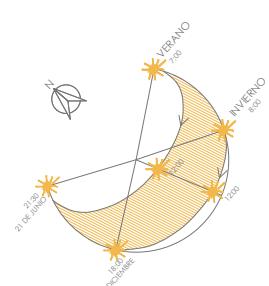

AVISO LEGAL IMPORTANTE: PATRIMI RESORTS, S.L. manifiesta que todo el material publicitario (tal como planos, imágenes, animaciones 3D, renders, videos, folletos, etc.) que se utiliza para la actividad de promoción de la venta de las viviendas, cumplen una función de mera presentación orientadora de las características que tendrá la vivienda una vez terminada. PATRIMI RESORTS, S.L. quedará exenta de cualquier responsabilidad frente al comprador si, en la fecha de la entrega, la vivienda presente diferencias respecto a dichos planos, imágenes y animaciones en aspectos decorativos y de acabado final, que no afecten elementos estructurales de la vivienda.

IMPORTANT LEGAL NOTICE: PATRIMI RESORTS, S.L. state that all the promotional material (as planes, images, 3D animations, renders, videos, dossiers, etc.) used in the activity of the promotion of the properties on sale are just an example of the characteristics of these properties once are built. PATRIMI RESORTS, S.L. is exempt of any responsibility from the purchaser if, by the delivery date, the property shows some differences from those planes, images and animations in ornamental aspects and finishes with no concern to structural elements of the property.